



DETAIL 4
SCALE 1:75

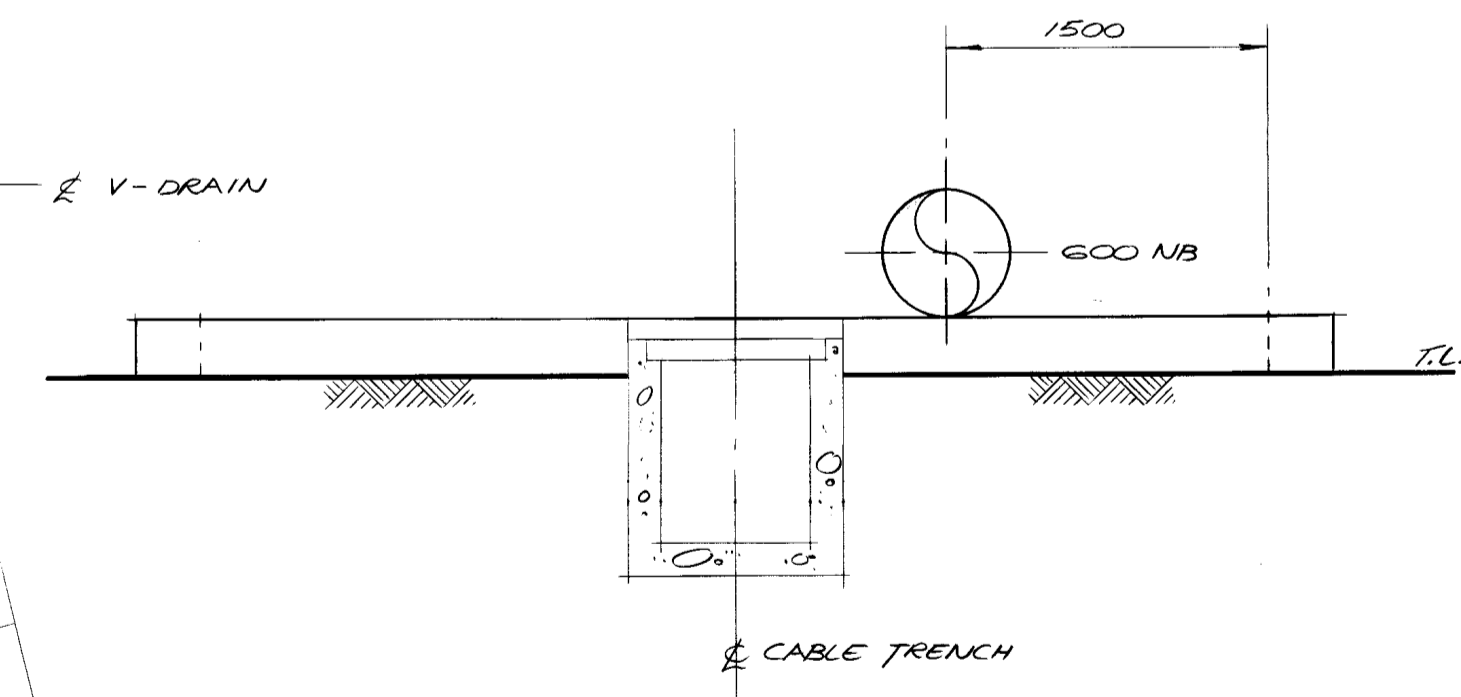

SECTION A:A
SCALE 1:25

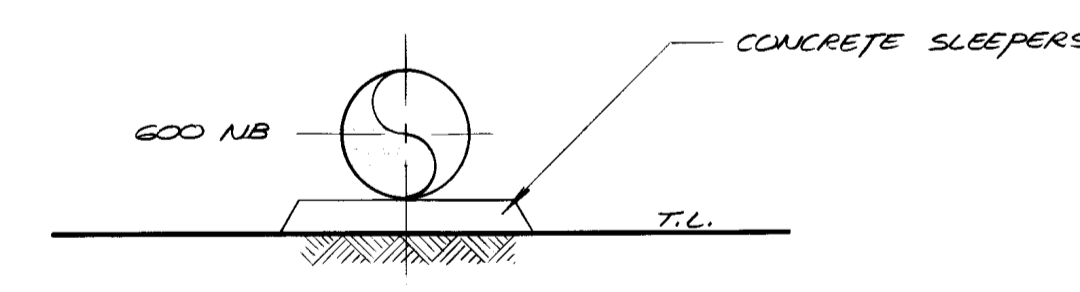

SECTION B:B
SCALE 1:25

FOR TANK AND PUMPING ARRANGEMENT, REFER TO DRG. NO 0.63/25505

THIS DRAWING SHOULD BE READ IN CONJUNCTION WITH DRG. NO 0.63/25502

REV	NO	DATE	REVISIONS/REVISED	BY	CHKD	REFERENCE DRAWINGS
0			FIRST ISSUE / EERSTE UITWERKING			
1			INDEX/INDERS	P.T.E		1203 PLOT PLAN
2			INDEX/INDERS	P.T.E		1203 PLOT PLAN
ESKOM • EVKOM
LETHABO POWER STATION
C.W. TRANSFER SYSTEM
600 NB PIPE ROUTE
DETAIL 4

SCALE 1:75

0.63/25504 0